




SECTIONAL OVERHEAD DOORS

Ashville Industrial Estate, Runcorn, Cheshire, WA7 3EZ.

Tel: 0844 499 0050 Fax: 0844 499 0060

E-mail: sales@osadoorparts.co.uk

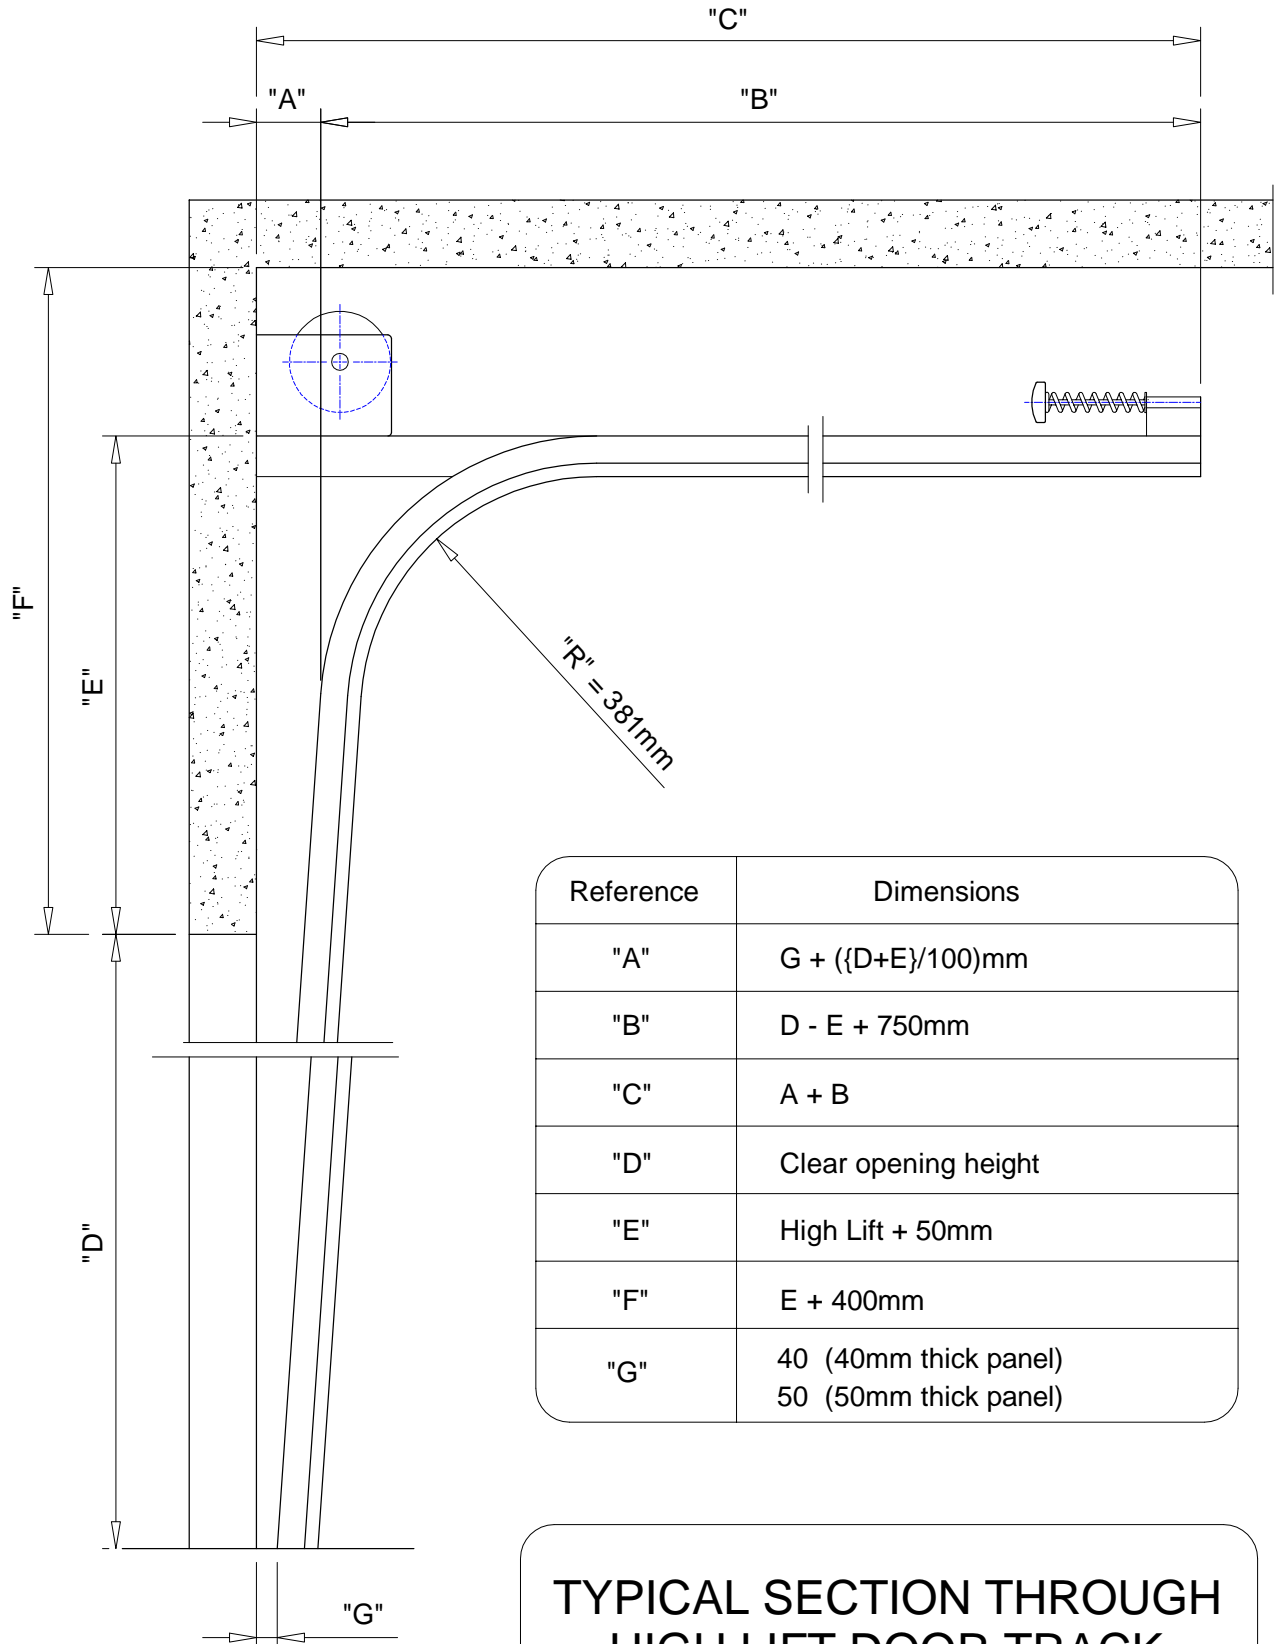

Reference	Dimensions
"A"	$G + \{(D+E)/100\}mm$
"B"	$D - E + 750mm$
"C"	$A + B$
"D"	Clear opening height
"E"	High Lift + 50mm
"F"	$E + 400mm$
"G"	40 (40mm thick panel) 50 (50mm thick panel)

TYPICAL SECTION THROUGH HIGH LIFT DOOR TRACK