




SECTIONAL OVERHEAD DOORS

Ashville Industrial Estate, Runcorn, Cheshire, WA7 3EZ.

Tel: 0844 499 0050 Fax: 0844 499 0060

E-mail: sales@osadoorparts.co.uk

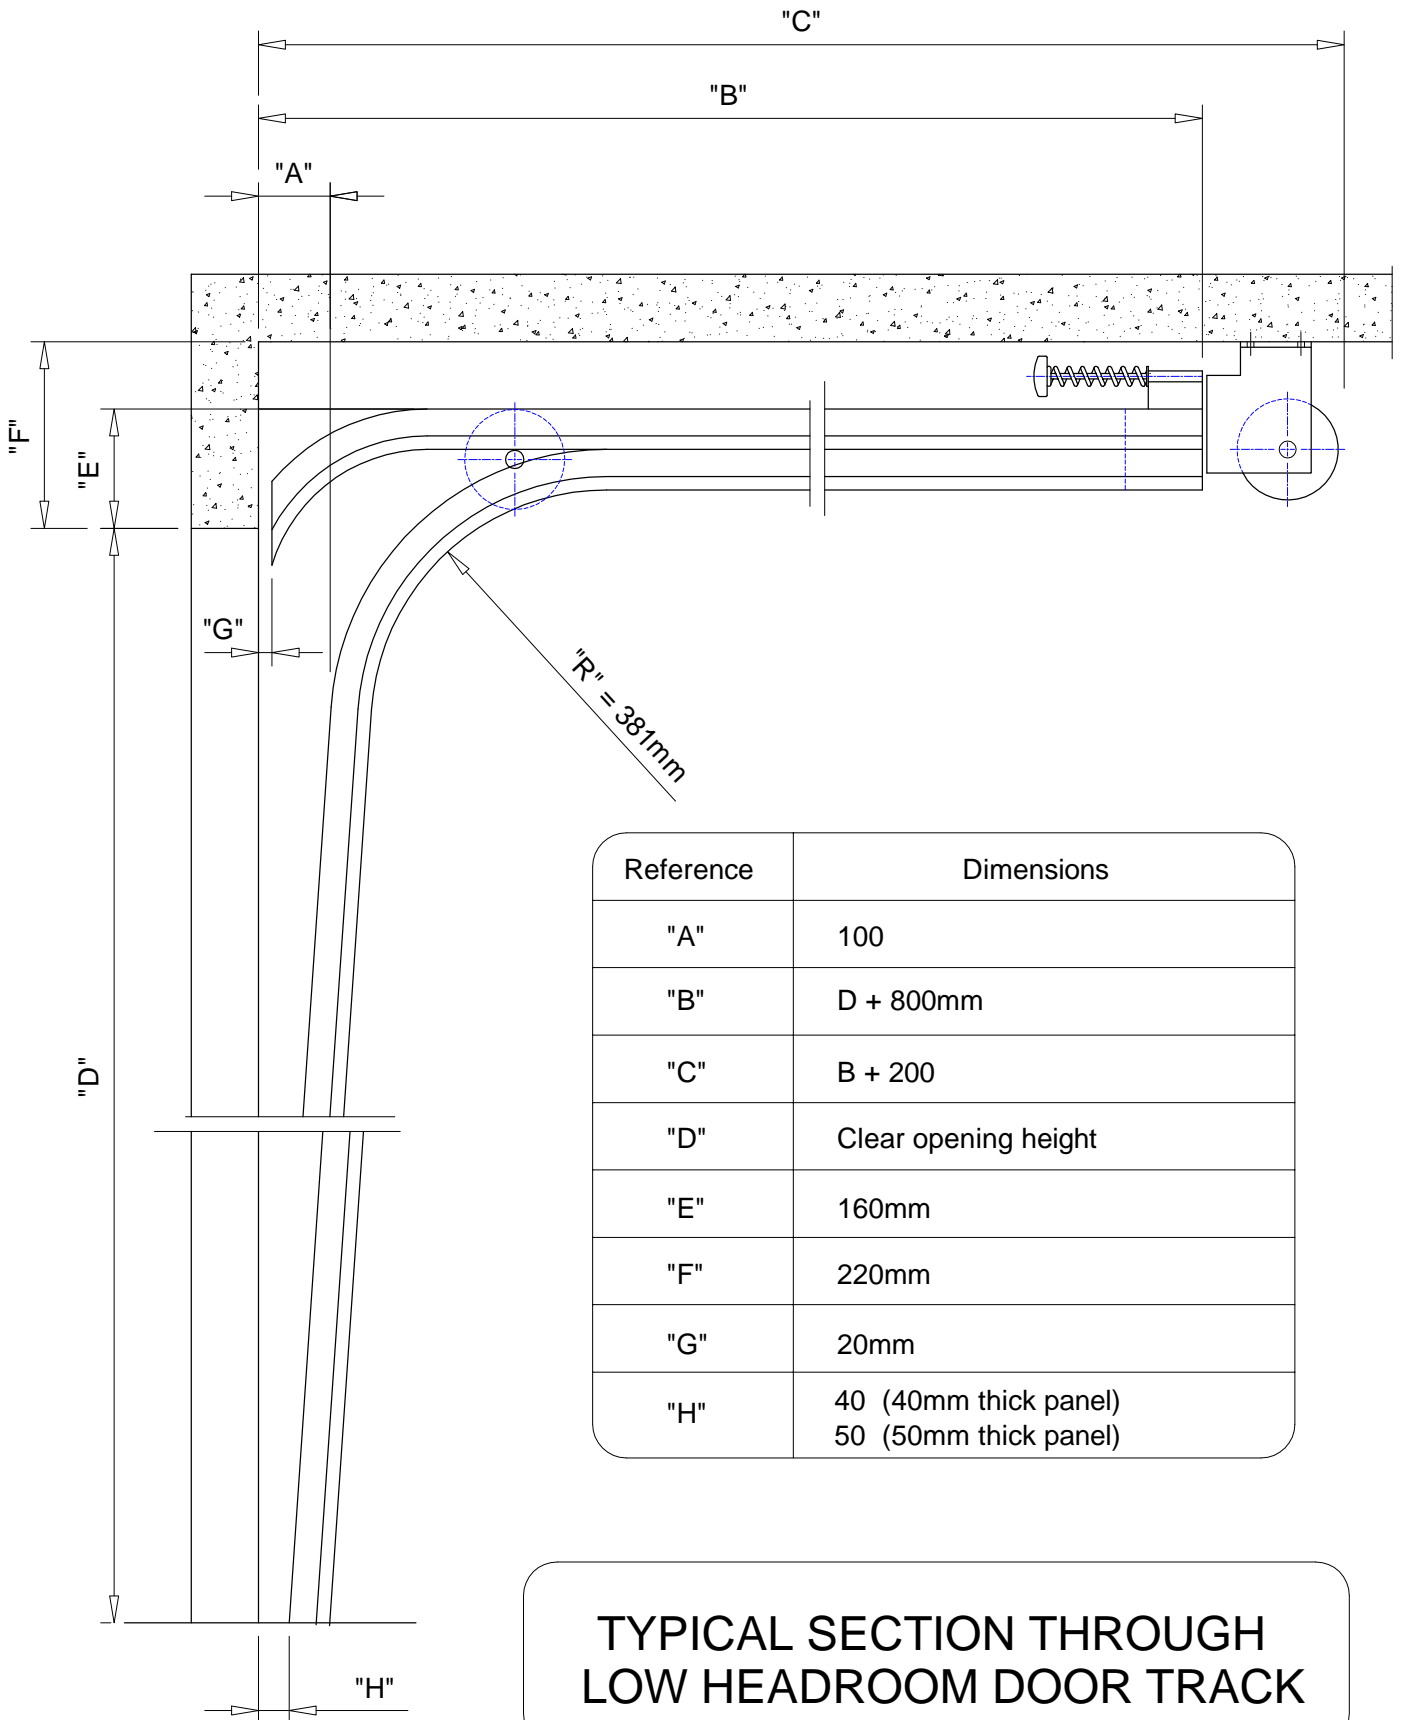

Reference	Dimensions
"A"	100
"B"	D + 800mm
"C"	B + 200
"D"	Clear opening height
"E"	160mm
"F"	220mm
"G"	20mm
"H"	40 (40mm thick panel) 50 (50mm thick panel)

**TYPICAL SECTION THROUGH
LOW HEADROOM DOOR TRACK**