




SECTIONAL OVERHEAD DOORS

Ashville Industrial Estate, Runcorn, Chesire, WA7 3EZ.

Tel: 0844 499 0050 Fax: 0844 499 0060

E-mail: sales@osadoorparts.co.uk

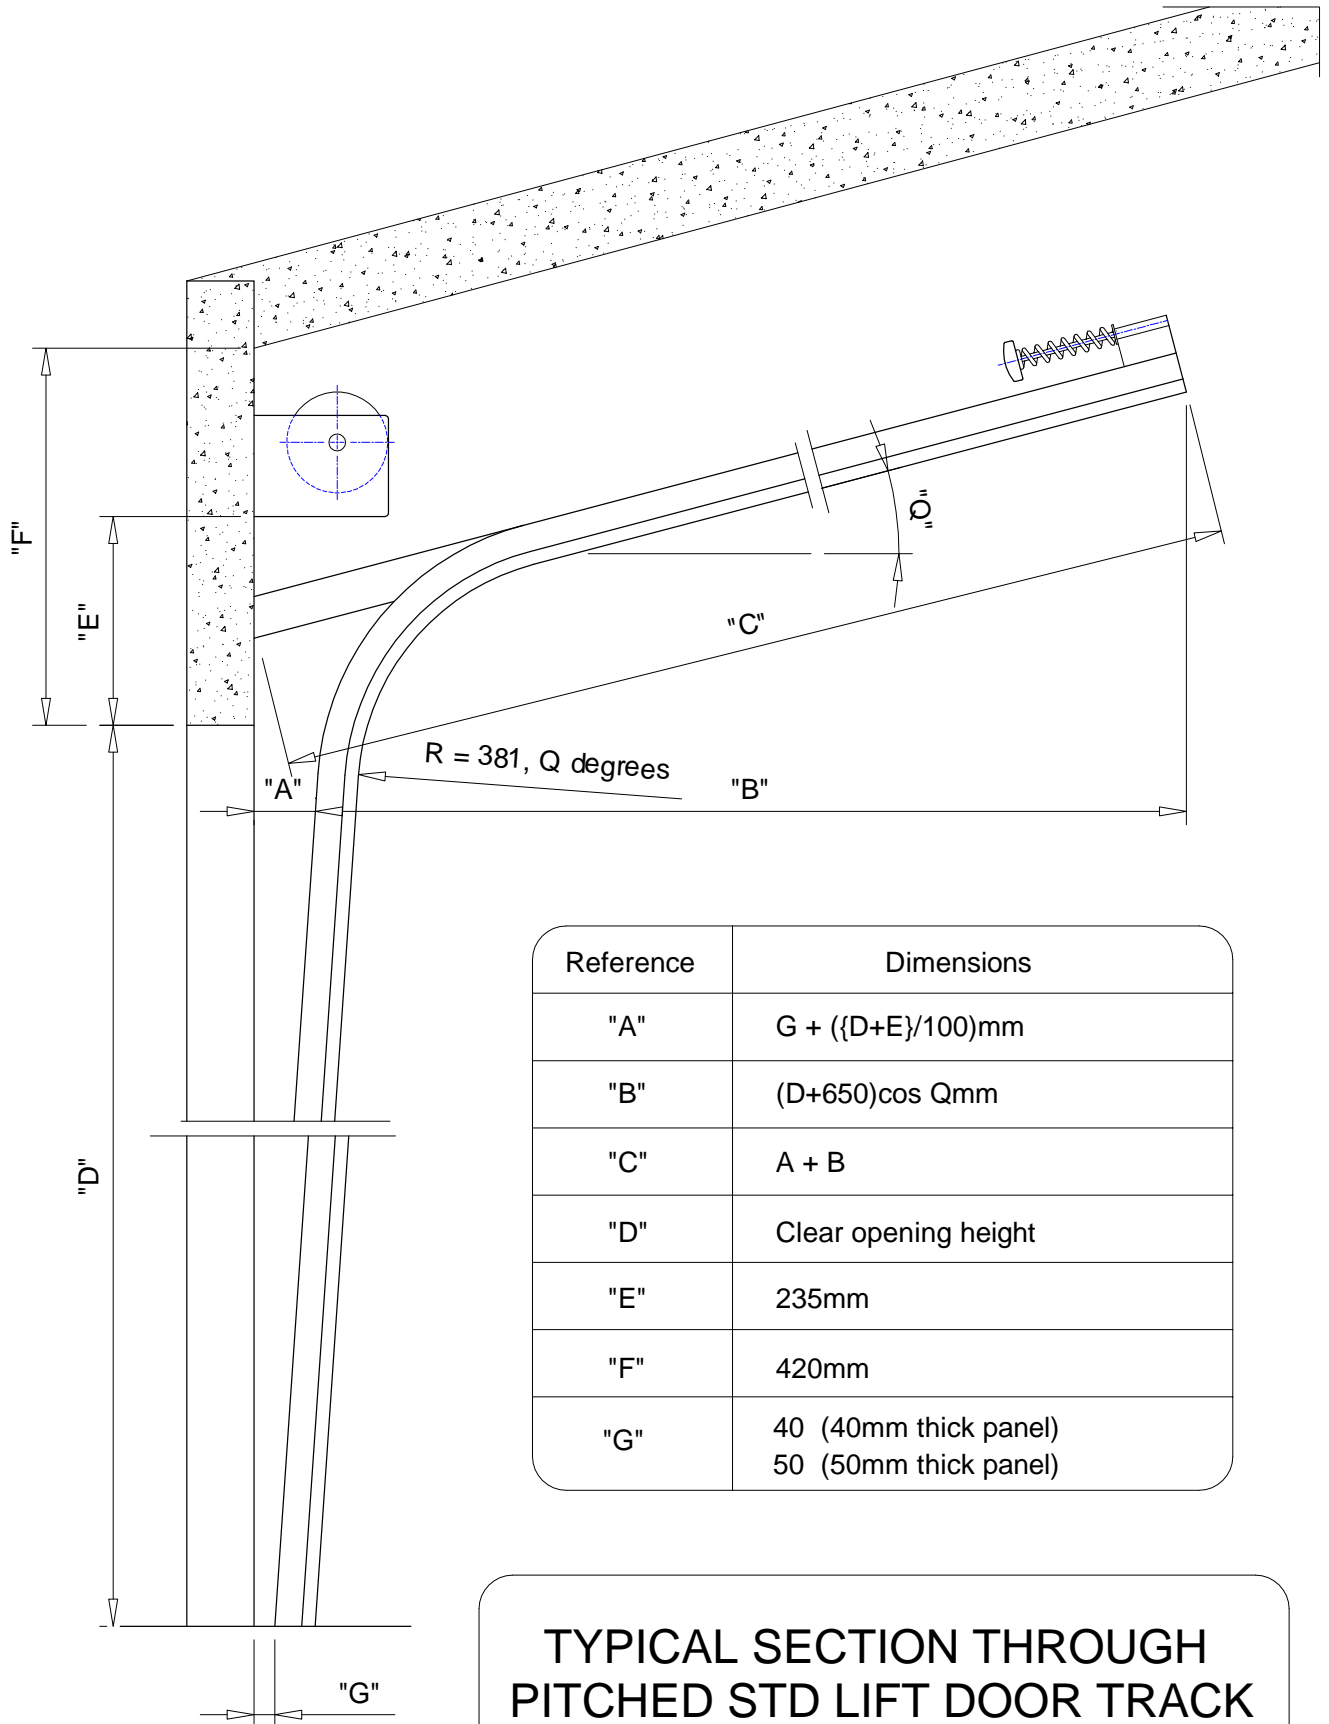

Reference	Dimensions
"A"	$G + \{(D+E)/100\}mm$
"B"	$(D+650)\cos Qmm$
"C"	$A + B$
"D"	Clear opening height
"E"	235mm
"F"	420mm
"G"	40 (40mm thick panel) 50 (50mm thick panel)

**TYPICAL SECTION THROUGH
PITCHED STD LIFT DOOR TRACK**